

座標求積表

地番	区画①	測点	Xn	Yn	(Xn+1 - Xn-1)Yn	
SK4		4586.186	56659.756	-1167587.591892		
SK7		4584.681	56658.688	-286409.667840		
KP26		4581.131	56663.633	-400385.230778		
KP32		4577.615	56668.532	-579435.739700		
NP8		4570.906	56677.835	-88757.489610		
N5		4576.049	56680.080	646549.672560		
N20		4582.313	56676.313	826340.643540		
N19		4590.629	56677.648	600216.292320		
N18		4592.903	56677.352	131604.811344		
N17		4592.951	56677.218	399291.000810		
N16		4599.948	56672.036	623109.035820		
NP5		4603.946	56674.833	241774.837578		
SK7		4604.214	56674.640	76057.366880		
27		4605.288	56673.322	-1021706.649016		
					倍面積	661.292016
					面積	330.6460080
					地積	330.64 m ²

地番	区画①法面部分	測点	Xn	Yn	(Xn+1 - Xn-1)Yn	
NP8		4570.906	56677.835	-358090.561530		
KP40		4569.731	56679.464	302214.902048		
F50		4576.238	56682.333	751210.959249		
F15		4582.984	56678.709	740734.047921		
F17		4589.307	56679.929	563001.734757		
F19		4592.917	56678.808	579540.811800		
F21		4599.532	56673.004	593649.716900		
F22		4603.392	56675.234	250164.482876		
NP5		4603.946	56674.833	-195188.124852		
N16		4599.948	56672.036	-623109.035820		
N17		4592.951	56677.218	-399291.000810		
N18		4592.903	56677.352	-131604.811344		
N19		4590.629	56677.648	-600216.292320		
N20		4582.313	56676.313	-826340.643540		
N5		4576.049	56680.080	-646549.672560		
					倍面積	126.512775
					面積	63.2563875
					地積	63.25 m ²

地番	区画②	測点	Xn	Yn	(Xn+1 - Xn-1)Yn	
KP31		40569.130	56655.019	-387520.329960		
KP41		40570.771	56656.196	679931.008196		
KP26		40581.131	56663.633	788191.135030		
SK7		40584.681	56658.688	480692.309992		
KP17		40589.615	56651.815	-308469.132675		
KP21		40579.236	56644.364	-679958.945456		
KP30		40577.611	56643.204	-572436.219624		
					倍面積	429.824503
					面積	214.9122515
					地積	214.91 m ²

地番	区画③	測点	Xn	Yn	(Xn+1 - Xn-1)Yn	
KP40		40569.731	56679.464	147933.401040		
NP8		40570.906	56677.835	446848.051140		
KP32		40577.615	56668.532	-222197.313972		
KP42		40566.985	56660.901	-695285.916171		
KP36		40565.344	56659.724	-636458.679692		
KP37		40555.752	56673.087	-529836.690363		
KK3		40555.995	56673.259	572966.648490		
F11		40565.862	56677.728	697192.732128		
KK10		40568.296	56678.831	219290.397139		
					倍面積	452.629739
					面積	226.3148695
					地積	226.31 m ²

地番	区画④	測点	Xn	Yn	(Xn+1 - Xn-1)Yn	
KP20		40587.403	56632.824	-168765.815520		
KP2		40576.256	56624.935	-1172589.153980		
KP25		40566.695	56635.411	76740.981905		
KP30		40577.611	56643.204	710362.421364		
KP21		40579.236	56644.364	554661.612288		
					倍面積	410.046057
					面積	205.0230285
					地積	205.02 m ²

地番	区画⑤	測点	Xn	Yn	(Xn+1 - Xn-1)Yn	
KP31		40569.130	56655.019	1081034.417539		
KP30		40577.611	56643.204	-137926.201740		
KP25		40566.695	56635.411	-937316.052050		
KP3		40561.061	56641.584	-479017.875888		
KP29		40558.238	56644.740	-143367.836940		
KP28		40558.530	56647.410	617003.589720		
					倍面積	410.046041
					面積	205.0230205
					地積	205.02 m ²

地番	区画⑥	測点	Xn	Yn	(Xn+1 - Xn-1)Yn	
KP37		40555.752	56673.087	1244711.009781		
KP36		40565.344	56659.724	-71674.550860		
KP34		40554.487	56651.930	-783496.191900		
KP35		40551.514	56652.256	-646175.631936		
KP6		40543.081	56661.681	-460829.451573		
KP5		40543.381	56664.340	717993.852140		
					倍面積	529.035652
					面積	264.5178260
					地積	264.51 m ²

地番	区画①路地部分	測点	Xn	Yn	(Xn+1 - Xn-1)Yn	
KP32		40577.615	56668.532	801633.053672		
KP26		40581.131	56663.633	-387805.904252		
KP41		40570.771	56656.196	-653359.252272		
KP47		40569.599	56657.829	-862388.815209		
KP45		40555.550	56647.744	-872205.314368		
KP46		40554.202	56649.251	714177.107357		
KP48		40568.157	56659.269	724275.435627		
KP42		40566.985	56660.901	535898.801658		
					倍面積	225.112213
					面積	112.5561065
					地積	112.55 m ²

地番	区画②路地部分	測点	Xn	Yn	(Xn+1 - Xn-1)Yn	
KP47		40569.599	56657.829	862388.815209		
KP41		40570.771	56656.196	-26571.755924		
KP31		40569.130	56655.019	-693514.087579		
KP28		40558.530	56647.410	-617003.589720		
KP29		40558.238	56644.740	-168801.325200		
KP45		40555.550	56647.744	643575.019584		
					倍面積	73.076370
					面積	36.5381850
					地積	36.53 m ²

地番	区画③路地部分	測点	Xn	Yn	(Xn+1 - Xn-1)Yn	
KP42		40566.985	56660.901	159387.114513		
KP48		40568.157	56659.269	-724275.435627		
KP46		40554.202	56649.251	-942813.484393		
KP35		40551.514	56652.256	16145.892960		
KP34		40554.487	56651.930	783496.191900		
KP36		40565.344	56659.724	708133.230552		
					倍面積	73.509905
					面積	36.7549525
					地積	36.75 m ²

地番	道路後退部分	測点	Xn	Yn	(Xn+1 - Xn-1)Yn	
KP5		40543.381	56664.340	253006.278100		
KP6		40543.081	56661.681	460829.451573		
KP35		40551.514	56652.256	630029.738976		
KP46		40554.202	56649.251	228636.377036		
KP45		40555.550	56647.744	228630.294784		
KP29		40558.238	56644.740	312169.162140		
KP3		40561.061	56641.584	479017.875888		
KP25		40566.695	56635.411	860575.070145		
KP2		40576.256	56624.935	539579.005615		
6		40576.224	56624.913	-222535.908090		
SK1		40572.326	56624.604	-987476.469156		
9		40558.785	56639.403	-1629572.263713		
KK4		40543.555	56656.426	-1142703.455994		
HK1		40538.616	56660.970	-9859.008780		
					倍面積	326.148524
					面積	163.0742620
					地積	163.07 m ²


地番	残地	測点	Xn	Yn	(Xn+1 - Xn-1)Yn	
SK6		40597.909	56640.260	-125288.255120		
KP20		40587.403	56632.824	-1057504.722552		
KP21		40579.236	56644.364	125297.331668		
KP17		40589.615	56651.815	1057859.341495		
					倍面積	363.696991
					面積	181.8484955
					地積	181.84 m ²

座標一覽表

測点名	X座標	Y座標
HT1	40533.377	56666.971
HT2	40561.489	56635.467
T100	40566.889	56683.349

地番	面積
区画①	330.6460080 m ²
区画②	214.9122515 m ²
区画③	226.3148695 m ²
区画④	205.0230285 m ²
区画⑤	205.0230205 m ²
区画⑥	264.5178260 m ²
合計	1446.4343040 m ²

地番	面積
区画①	330.6460080 m ²
区画①法面部分	63.2563875 m ²
区画②	214.9122515 m ²
区画③	226.3148695 m ²
区画④	205.0230285 m ²
区画⑤	205.0230205 m ²
区画⑥	264.5178260 m ²
区画①路地部分	112.5561065 m ²
区画②路地部分	36.5381850 m ²
区画③路地部分	36.7549525 m ²
道路後退部分	163.0742620 m ²
残地	181.8484955 m ²
合計	2040.4626930 m ²

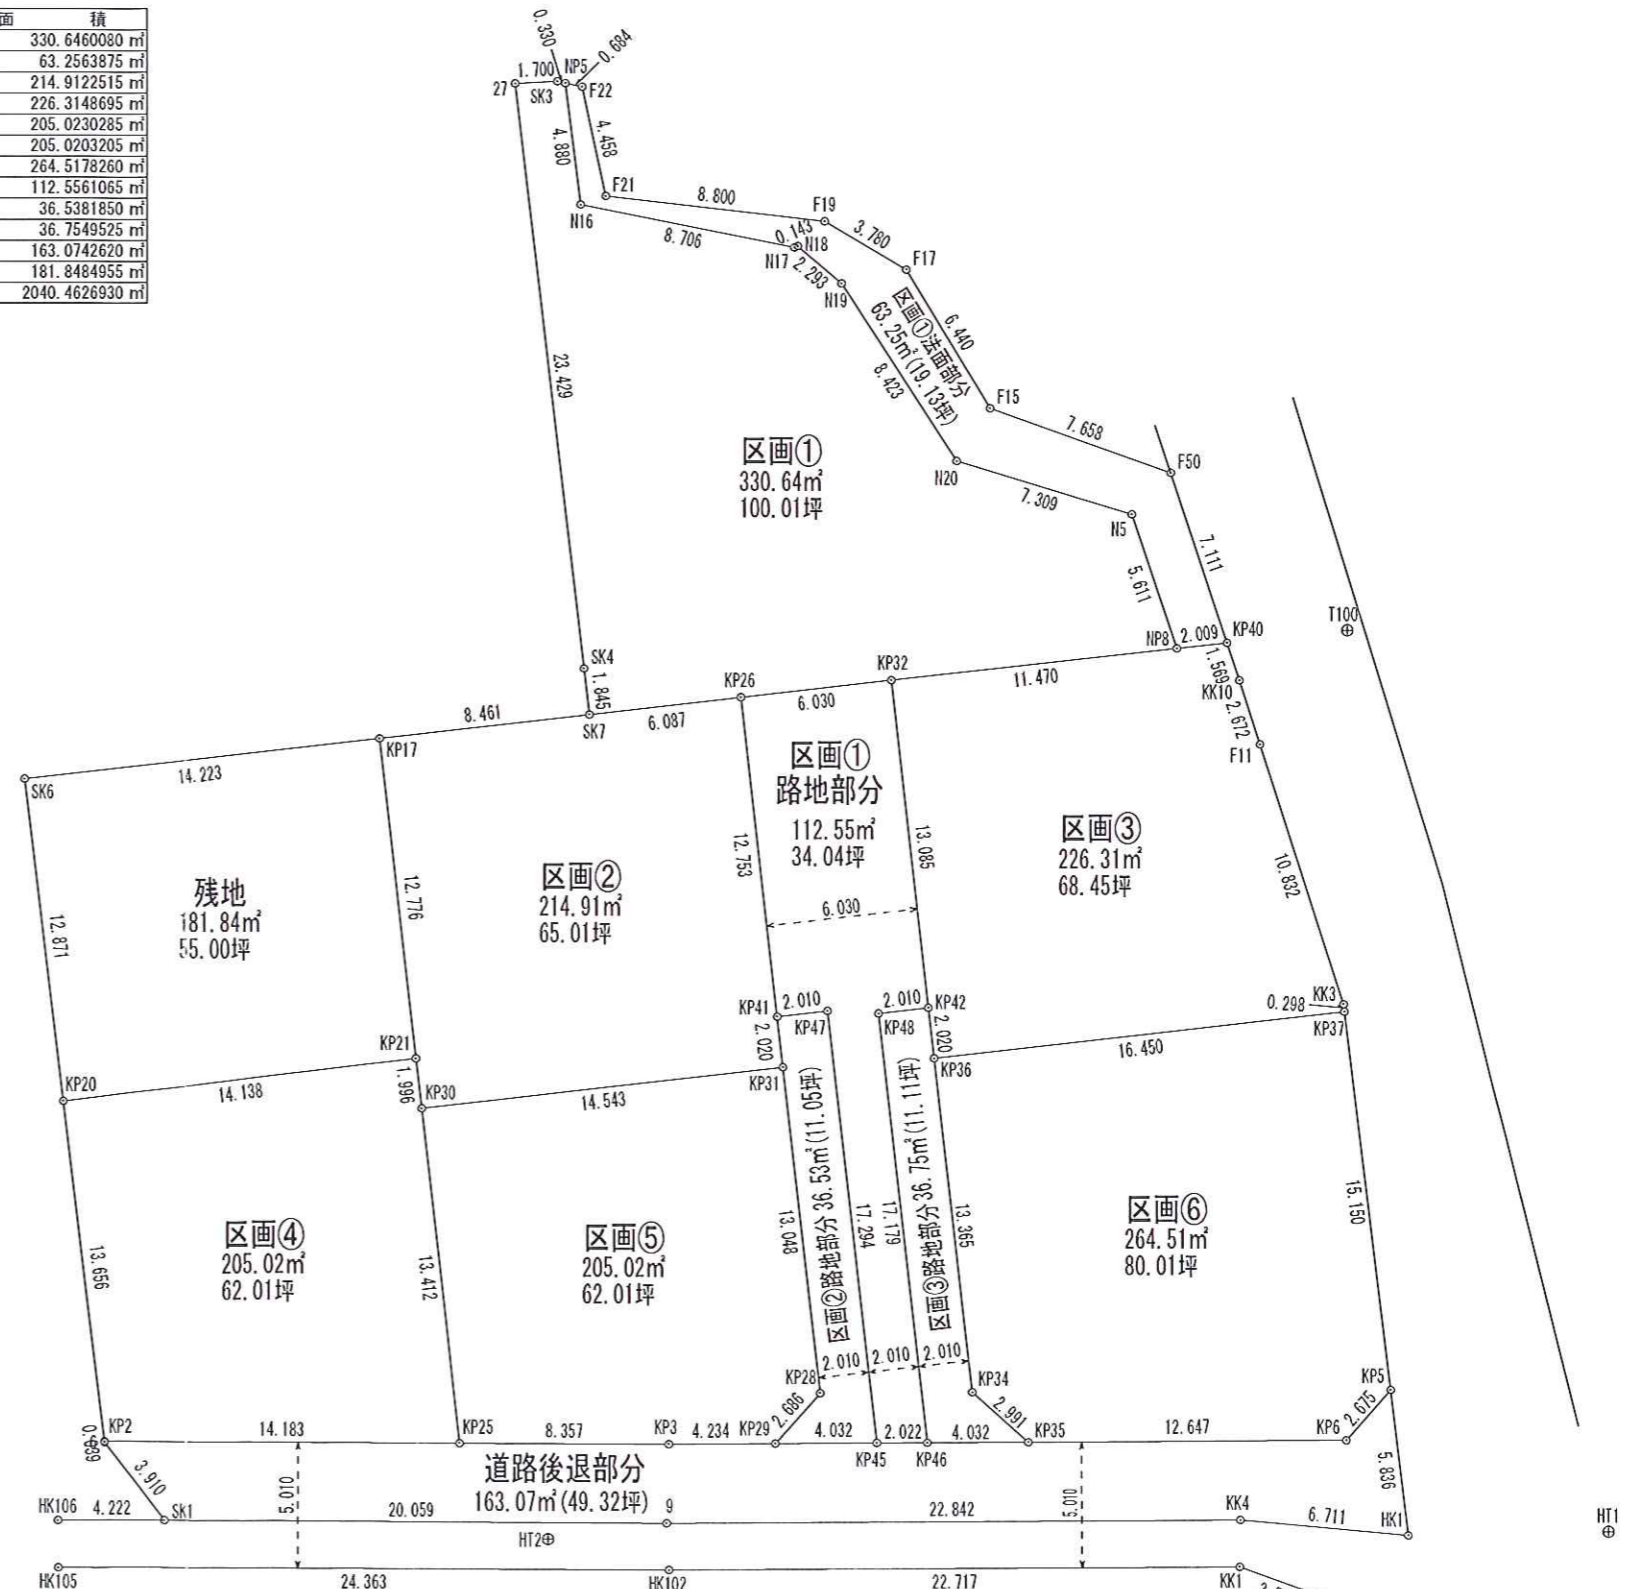

図面名 区画案図 (法面計算)

所在地番

水戸市千波町字東久保68-1、70-1、72-1、73-1

1 : 300

No.